

Specification

Aluminium 6063-T6 alloy to BS EN 755-9 standard, powder coated to BS 6496 to 60 - 80 micron finish.

Aluminium Finish: White - RAL 9003 Satin.

Glazing: All frames are factory glazed.


Gasket colour: White.

Trim: 27mm uPVC Single Bullnosed White.


Ironmongery: Integrated button included.
Locking button as a extra option.

Reverse option also available

In line with our company policy of continuous product development and improvement, Granada reserves the right to make minor alterations to specification without notice.

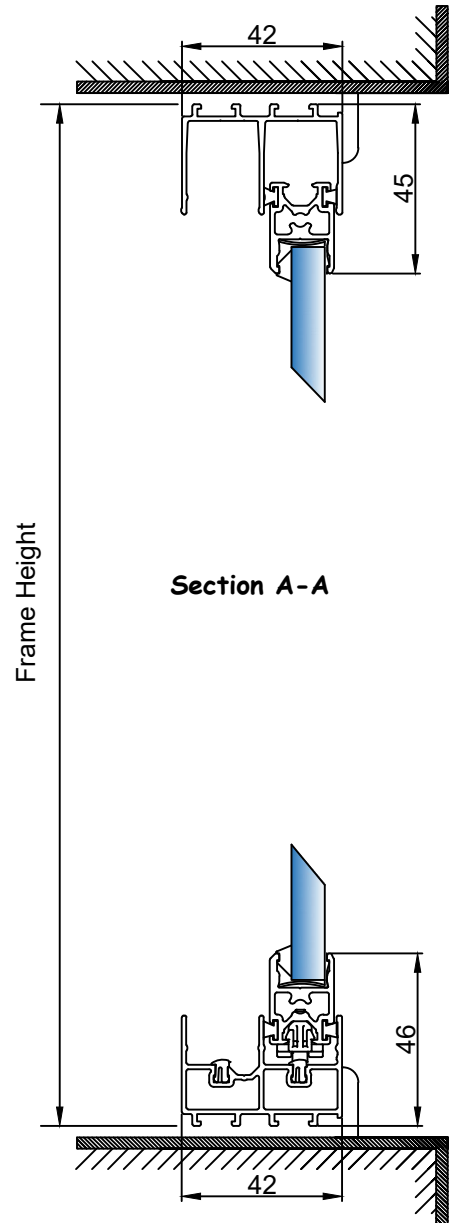

Section A-A

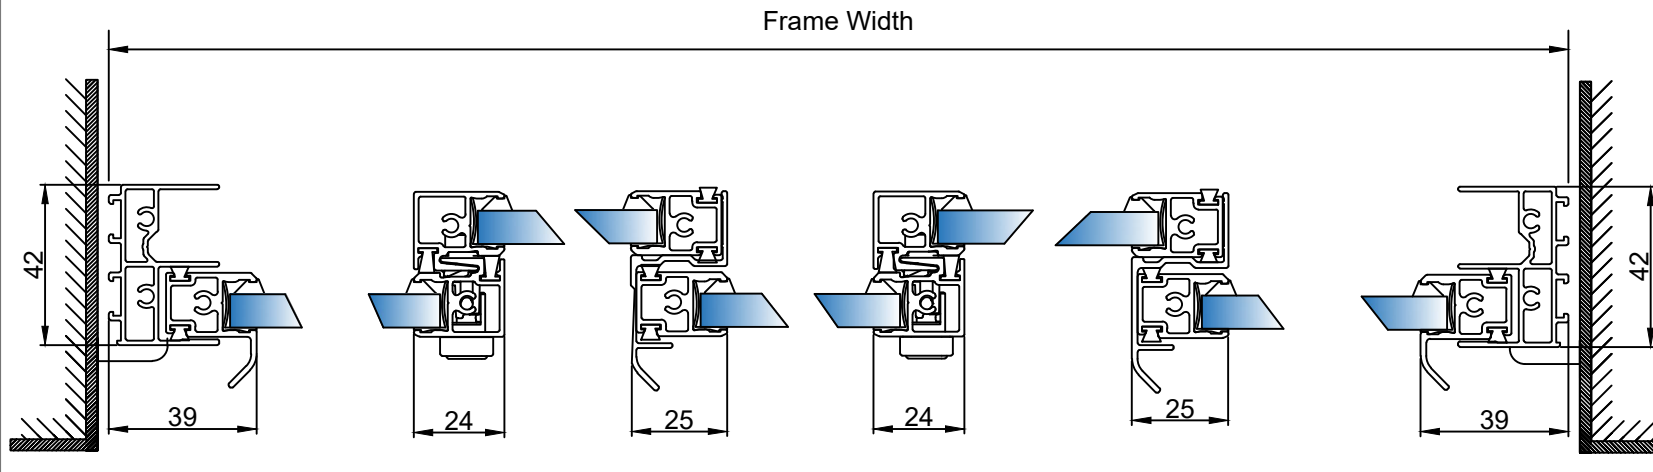

PROJECT:

Standard Details

GSG_001

DRAWING NO.

-

PROJECT NO.

07/07/21

DATE.

TITLE:

HS5, Horizontal slider-5 pane, Reveal Fix, No sub frame, up to 10.8mm glass

NTS

AB
DRAWN.

RH
CHECKED.


-
REVISION.



GRANADA
secondary glazing

Campbell Way
Dinnington
Sheffield
S25 3QD

Tel: 01909 499 899
W: www.granadaglazing.com

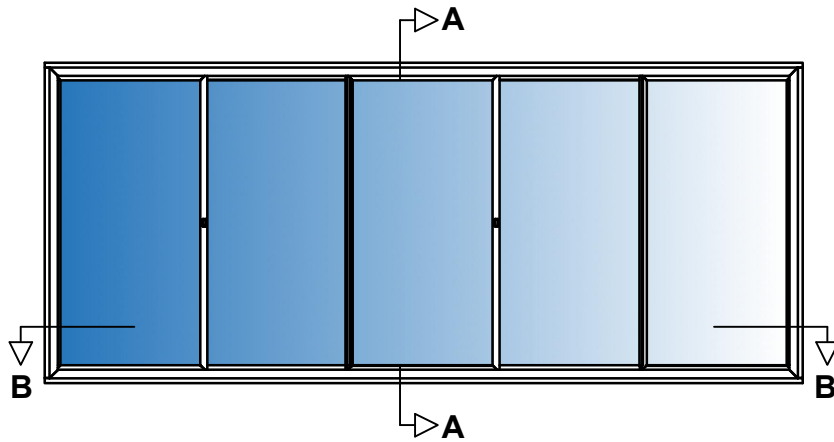

Specification

Aluminium 6063-T6 alloy to BS EN 755-9 standard, powder coated to BS 6496 to 60 - 80 micron finish.

Aluminium Finish: White - RAL 9003 Satin.

Sub-Frame: Primed high quality with 2 coats, FSC Mix credit radiata pine clear grade, FSC mix credit TT-COC-002 157.

Timber Size: 43mm x 16mm.

Glazing: All frames are factory glazed.


Gasket colour: White.

Trim: 27mm uPVC Single Bullnosed White.


Ironmongery: Integrated button included.
Locking button as a extra option.

Reverse option also available

In line with our company policy of continuous product development and improvement, Granada reserves the right to make minor alterations to specification without notice.

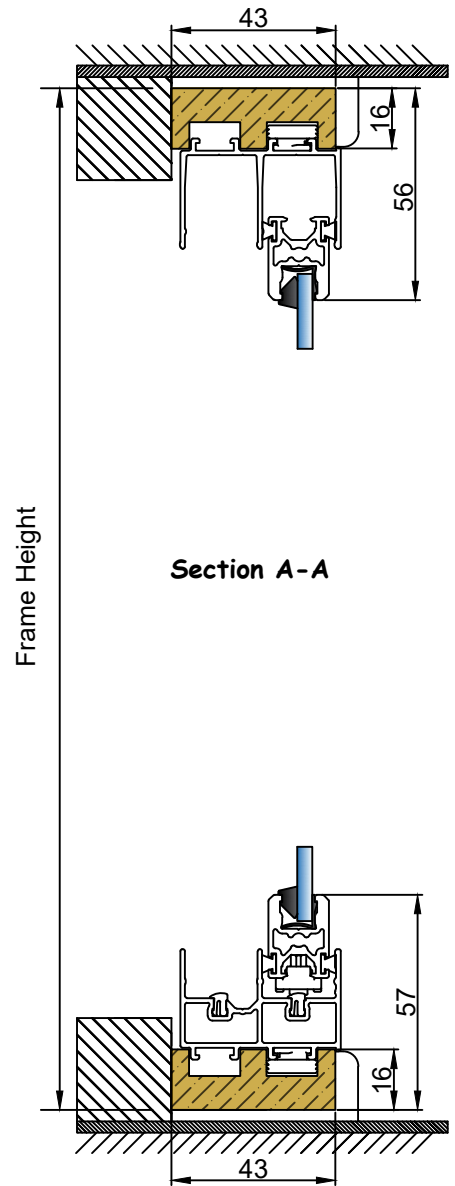

Section A-A

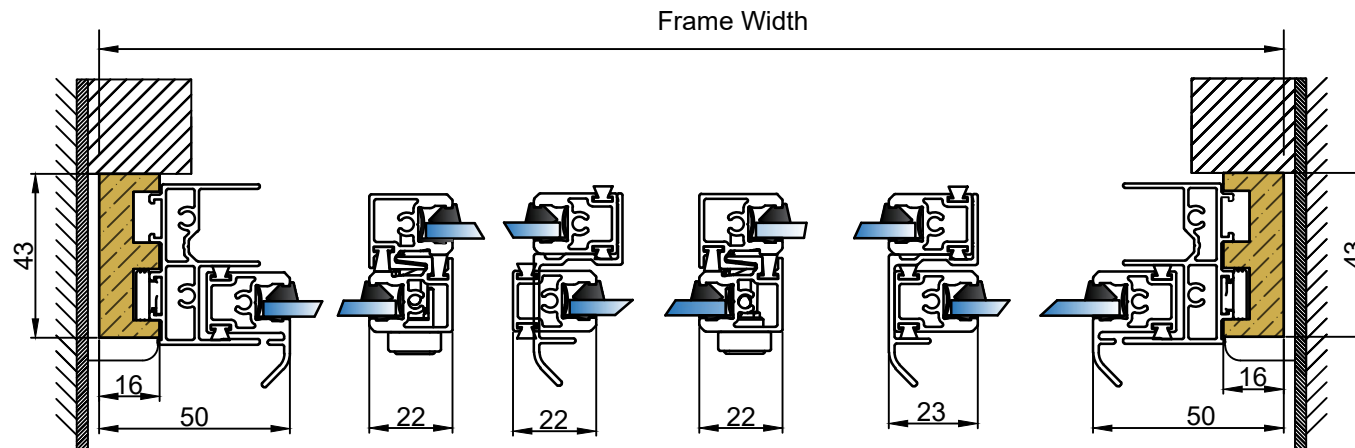

Frame Width

PROJECT:
Standard Details

GSG_001
DRAWING NO.

-
PROJECT NO.

07/07/21
DATE.

TITLE:
HS5, Horizontal slider-5 pane, Face Fix, up to 6.8mm glass

NTS

AB
DRAWN.


RH
CHECKED.

-
REVISION.

 **GRANADA**
secondary glazing

Campbell Way
Dinnington
Sheffield
S25 3QD

Tel: 01909 499 899
W: www.granadaglazing.com

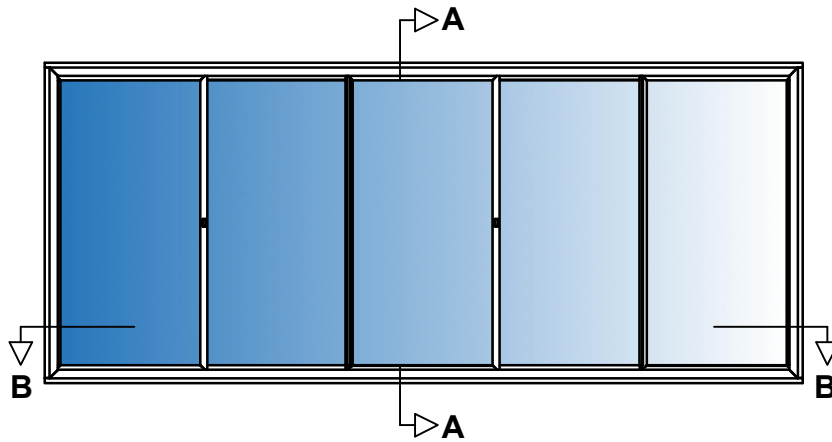

Specification

Aluminium 6063-T6 alloy to BS EN 755-9 standard, powder coated to BS 6496 to 60 - 80 micron finish.

Aluminium Finish: White - RAL 9003 Satin.

Sub-Frame: Primed high quality with 2 coats, FSC Mix credit radiata pine clear grade, FSC mix credit TT-COC-002 157.

Timber Size: 62mm x 16mm.

Glazing: All frames are factory glazed.



Gasket colour: White.

Trim: 27mm uPVC Single Bullnosed White.

Ironmongery: Integrated button included.
Locking button as a extra option.

Reverse option also available

In line with our company policy of continuous product development and improvement, Granada reserves the right to make minor alterations to specification without notice.

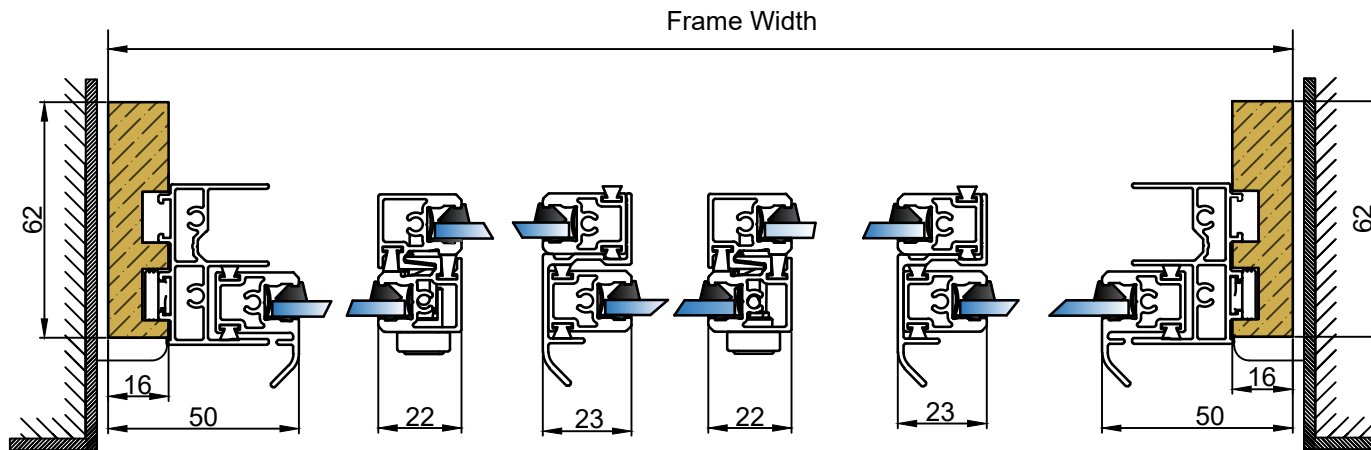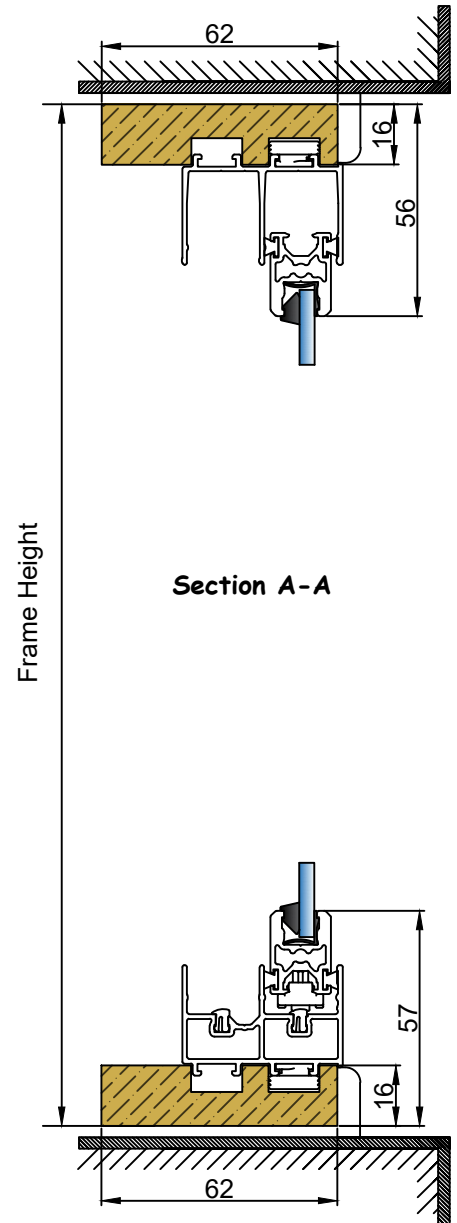

PROJECT:
Standard Details

TITLE:
HS5, Horizontal slider-5 pane, Reveal Fix, up to 6.8mm glass

GSG_001
DRAWING NO.

NTS

AB
DRAWN.

-
PROJECT NO.


RH
CHECKED.

07/07/21
DATE.

-
REVISION.

 **GRANADA**
secondary glazing

Campbell Way
Dinnington
Sheffield
S25 3QD
Tel: 01909 499 899
W: www.granadaglazing.com

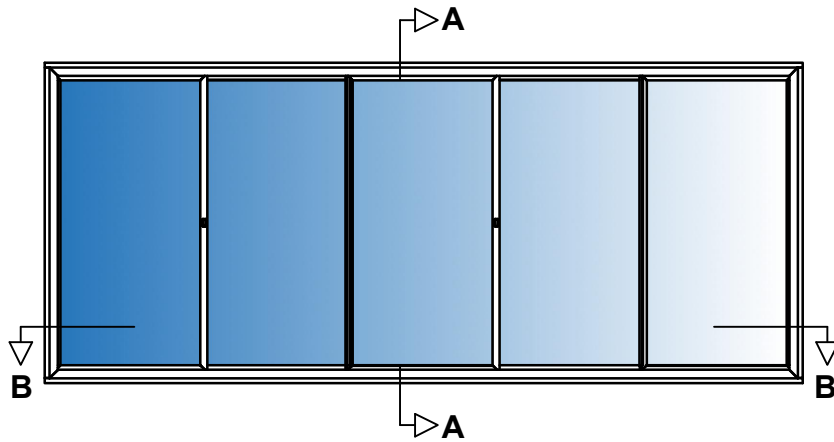

Specification

Aluminium 6063-T6 alloy to BS EN 755-9 standard, powder coated to BS 6496 to 60 - 80 micron finish.

Aluminium Finish: White - RAL 9003 Satin.

Glazing: All frames are factory glazed.


Gasket colour: White.

Trim: 27mm uPVC Single Bullnosed White.


Ironmongery: Integrated button included.
Locking button as a extra option.

Reverse option also available

In line with our company policy of continuous product development and improvement, Granada reserves the right to make minor alterations to specification without notice.

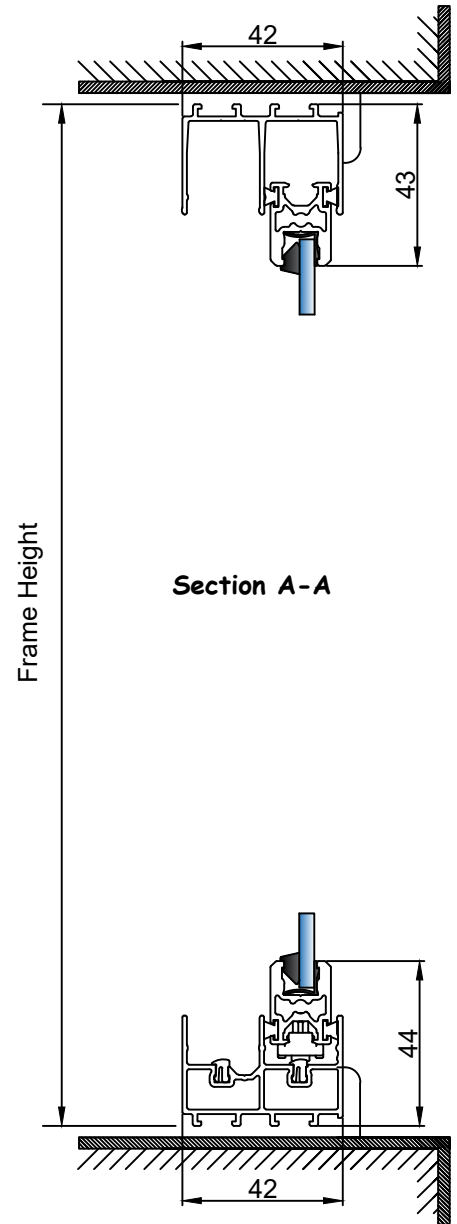

Section A-A

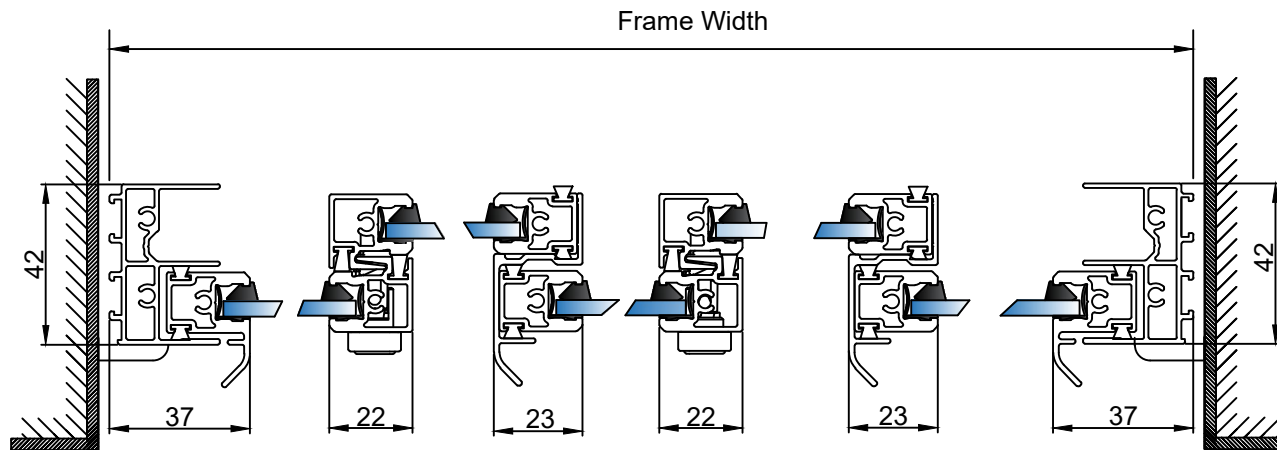

PROJECT:
Standard Details

GSG_001
DRAWING NO.

-
PROJECT NO.
07/07/21
DATE.

TITLE:
HS5, Horizontal slider-5 pane, Reveal Fix, No sub frame, up to 6.8mm glass

NTS


AB
DRAWN.

RH
CHECKED.

-
REVISION.

 **GRANADA**
secondary glazing

Campbell Way
Dinnington
Sheffield
S25 3QD
Tel: 01909 499 899
W: www.granadaglazing.com

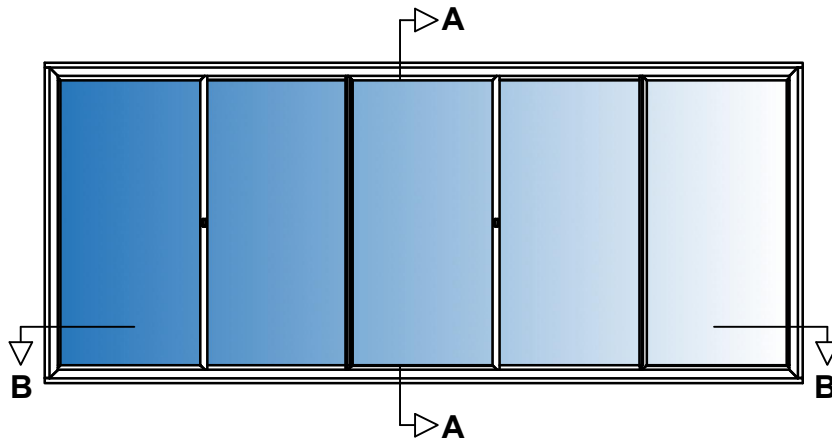

Specification

Aluminium 6063-T6 alloy to BS EN 755-9 standard, powder coated to BS 6496 to 60 – 80 micron finish.

Aluminium Finish: White – RAL 9003 Satin.

Sub-Frame: Primed high quality with 2 coats, FSC Mix credit radiata pine clear grade, FSC mix credit TT-COC-002 157.

Timber Size: 43mm x 16mm.

Glazing: All frames are factory glazed.


Gasket colour: White.

Trim: 27mm uPVC Single Bullnosed White.

Ironmongery: Integrated button included.
Locking button as a extra option.


Reverse option also available

In line with our company policy of continuous product development and improvement, Granada reserves the right to make minor alterations to specification without notice.

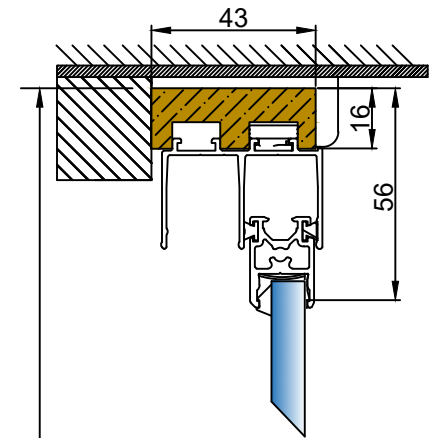


Section A-A

Frame Width

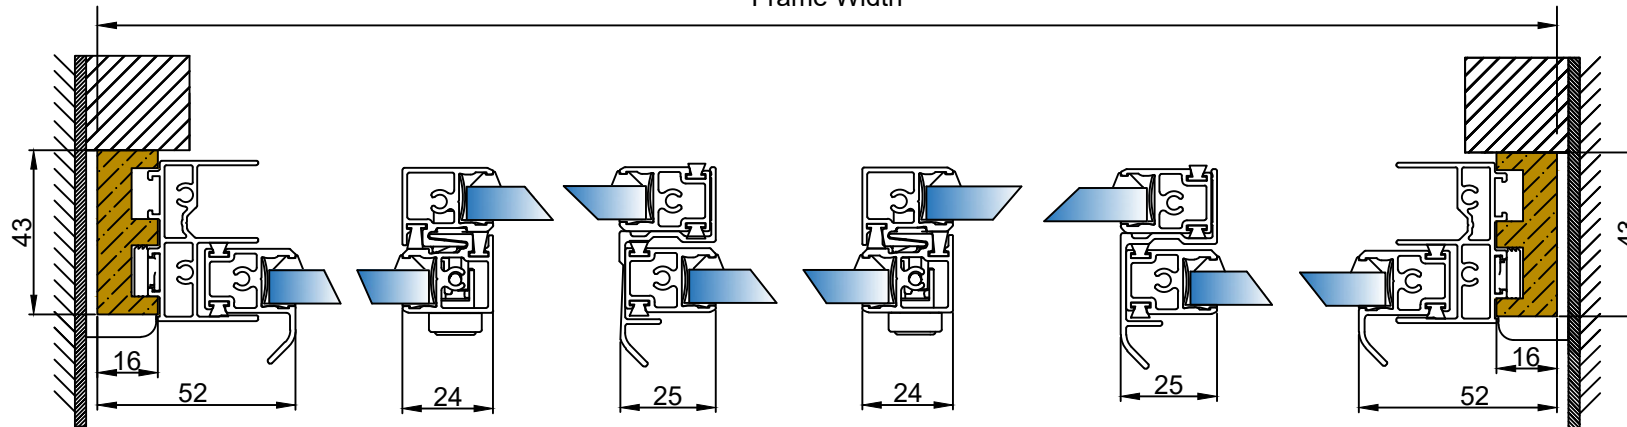

Frame Height

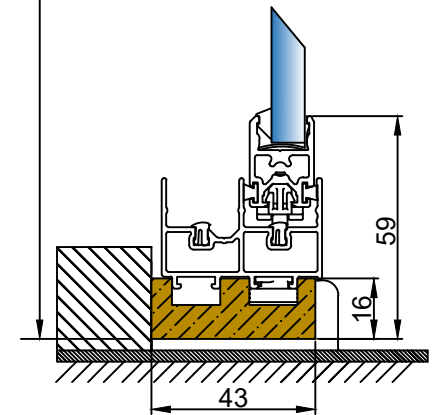

PROJECT:
Standard Details

GSG_001
DRAWING NO.

-
PROJECT NO.

07/07/21
DATE.

TITLE:
HS5, Horizontal slider-5 pane, Face Fix, up to 6.8mm glass

NTS


AB
DRAWN.

RH
CHECKED.

-
REVISION.

 **GRANADA**
secondary glazing

Campbell Way
Dinnington
Sheffield
S25 3QD
Tel: 01909 499 899
W: www.granadaglazing.com

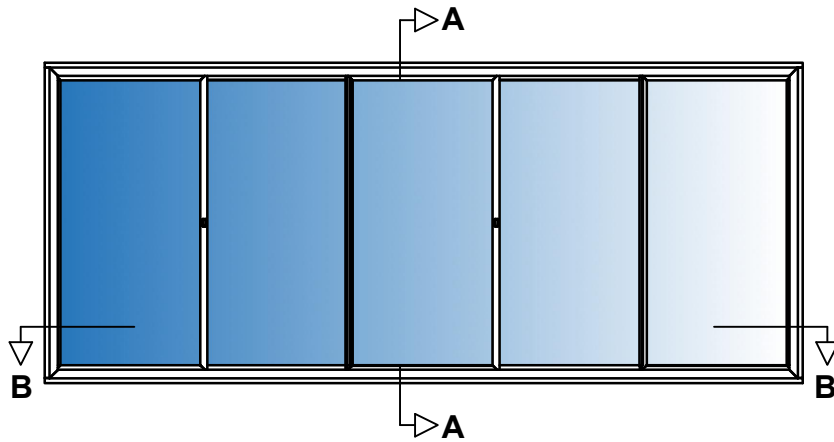

Specification

Aluminium 6063-T6 alloy to BS EN 755-9 standard, powder coated to BS 6496 to 60 - 80 micron finish.

Aluminium Finish: White - RAL 9003 Satin.

Sub-Frame: Primed high quality with 2 coats, FSC Mix credit radiata pine clear grade, FSC mix credit TT-COC-002 157.

Timber Size: 62mm x 16mm.

Glazing: All frames are factory glazed.



Gasket colour: White.

Trim: 27mm uPVC Single Bullnosed White.

Ironmongery: Integrated button included.
Locking button as a extra option.

Reverse option also available

In line with our company policy of continuous product development and improvement, Granada reserves the right to make minor alterations to specification without notice.

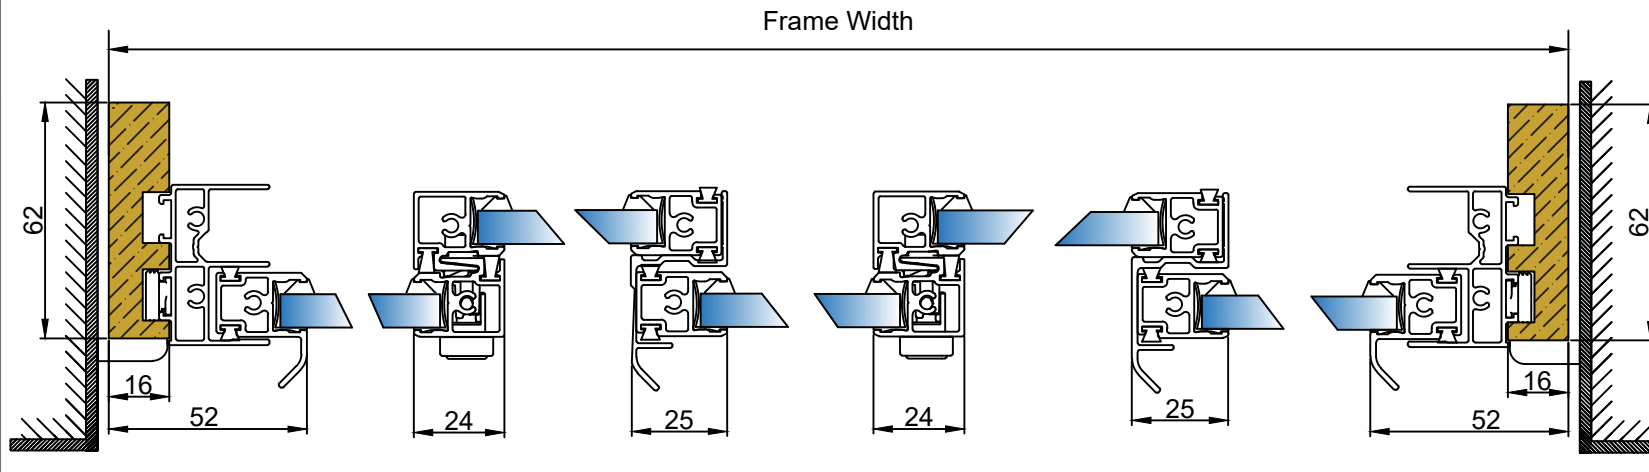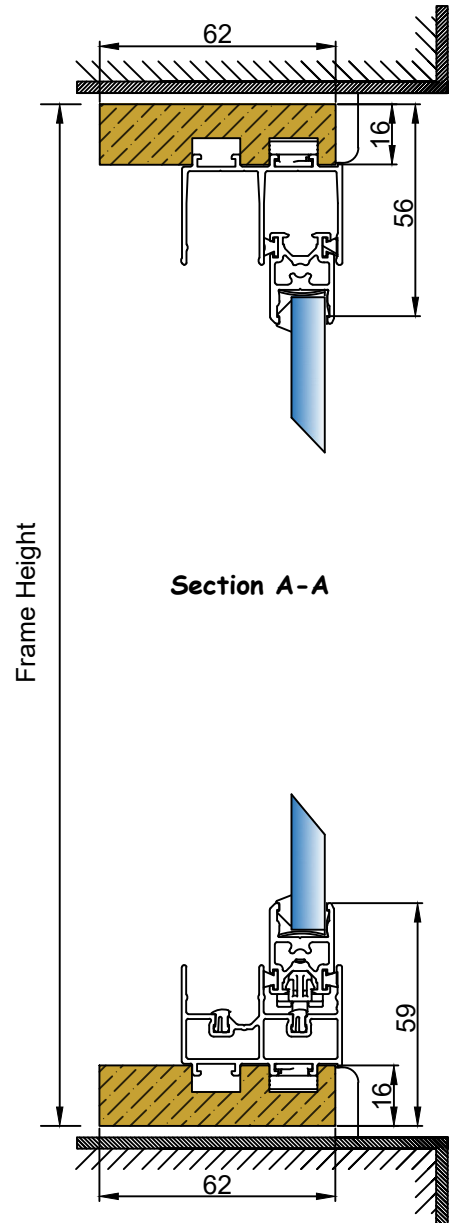

PROJECT:

Standard Details

GSG_001

DRAWING NO.

-

PROJECT NO.

07/07/21

DATE.

TITLE:

HS5, Horizontal slider-5 pane, Reveal Fix, up to 10.8mm glass

NTS

AB
DRAWN.

RH
CHECKED.

-
REVISION.

 **GRANADA**
secondary glazing

Campbell Way
Dinnington
Sheffield
S25 3QD

Tel: 01909 499 899
W: www.granadaglazing.com